


PROJECT
 한국건설기계산업협회
 군산연구소 신축공사

P.A ARCHITECTS & ENGINEERS
 (주)피에이건축사사무소
 TEL : 02-545-0902, 5096~7
 FAX : 02-540-2664

NOTE

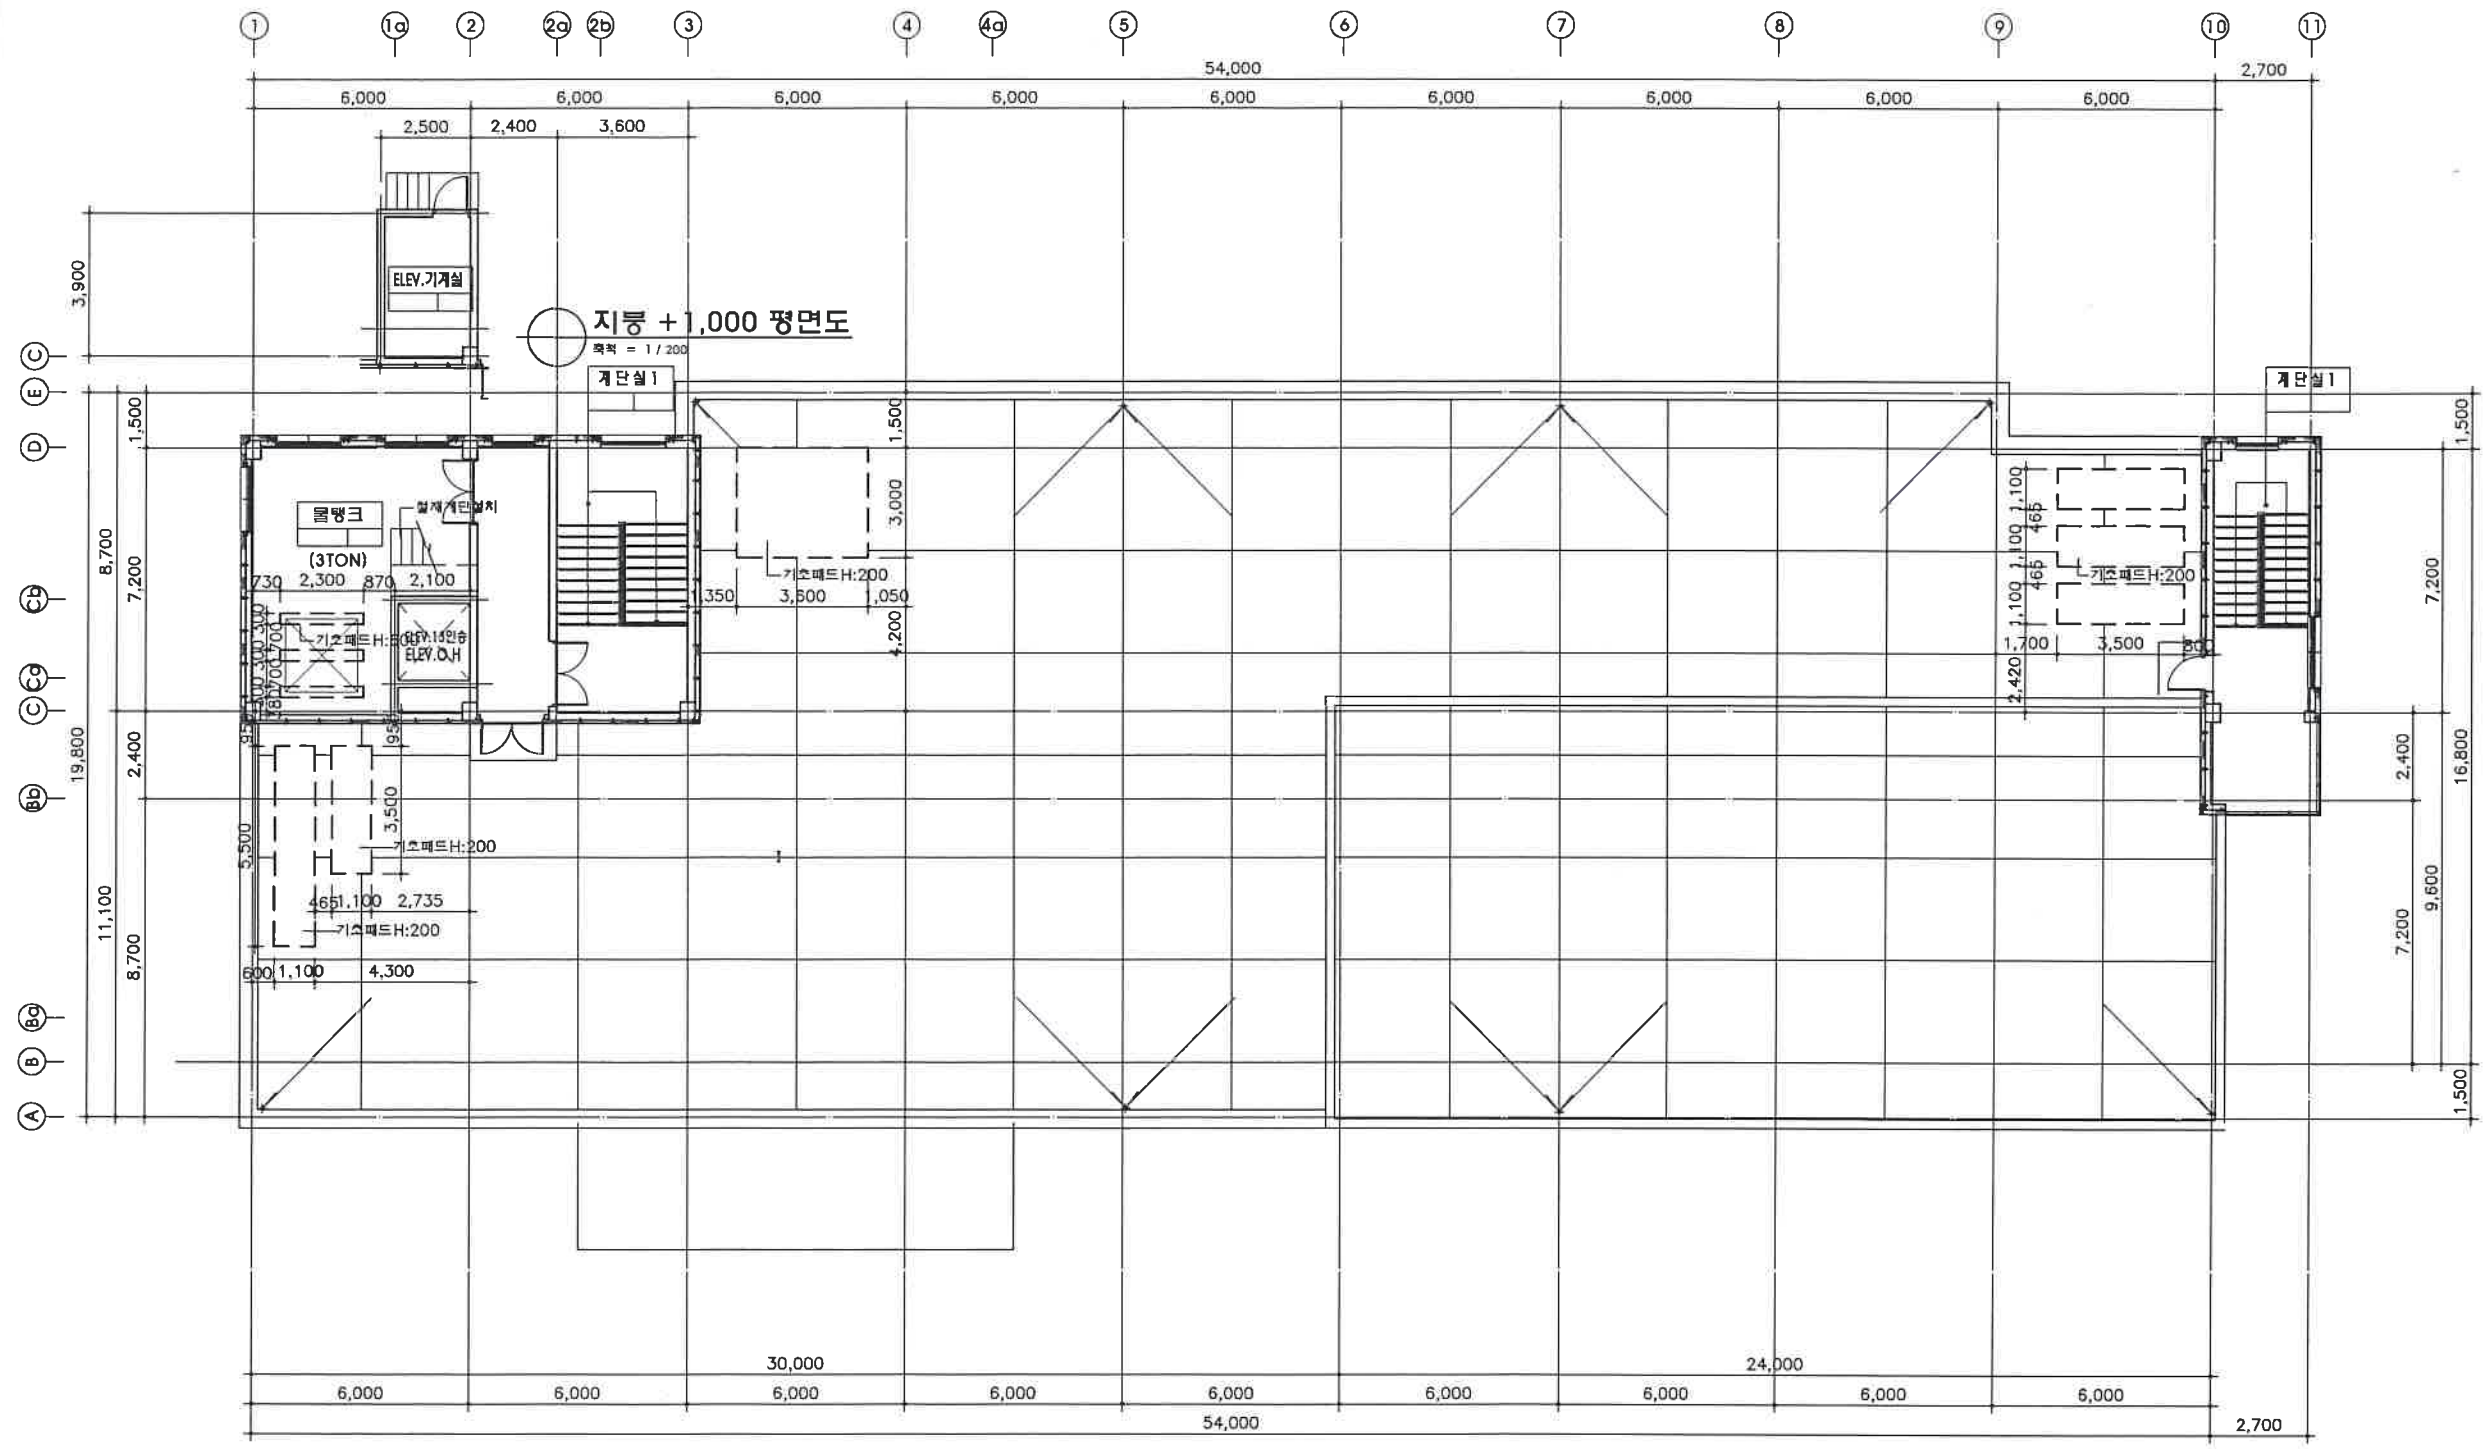

지붕 평면도
 축척 = 1/200

//					
//					
//					
//					
//					
//					
//					
//					
//					
//					
//					
//					

DATE	DESCRIPTION	REV. NO	REV. BY	APP. BY
DRAWING BY				

ARC. DESIGNED BY

STR. DESIGNED BY

MEC. DESIGNED BY

ELE. DESIGNED BY

CHECKED BY

APPROVED BY

DRAWING TITLE
 지붕 평면도

SCALE A1 : 1/100 A3 : 1/200

DATE 2010 - 11 -

DRAWING NO. 0A-007

SHEET NO. □□□ / □□□